
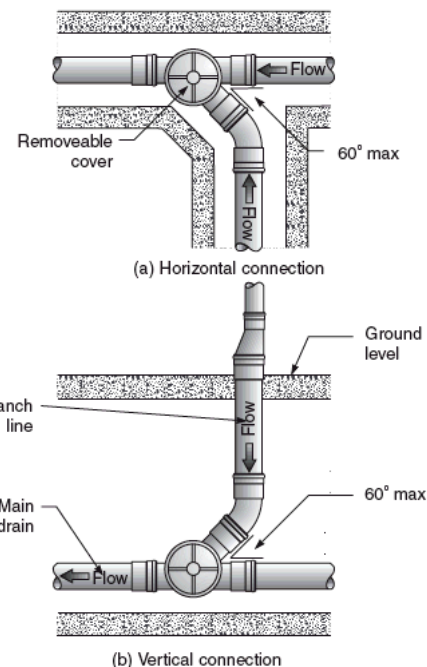



Glade Place

NOTE:
ADDITIONAL STORMWATER DISPOSAL
REQUIREMENT HAS BEEN DISCUSSED WITH
MSC SW CONSULTANTS AND ESTABLISHED
THAT LESS THAN 1 Cubic Metre ADDITIONAL WILL
NOT IMPACT ON THE CAPACITY OF THE EXISTING
SW RETENTION TANK
REFER MSC CALCULATIONS ATTACHED TO THE APPLICATION
CALCULATION REQUIRED = 3.2 Cubic Metre TANK
ACTUAL TANK CAPACITY = 6.75 Cubic Metres

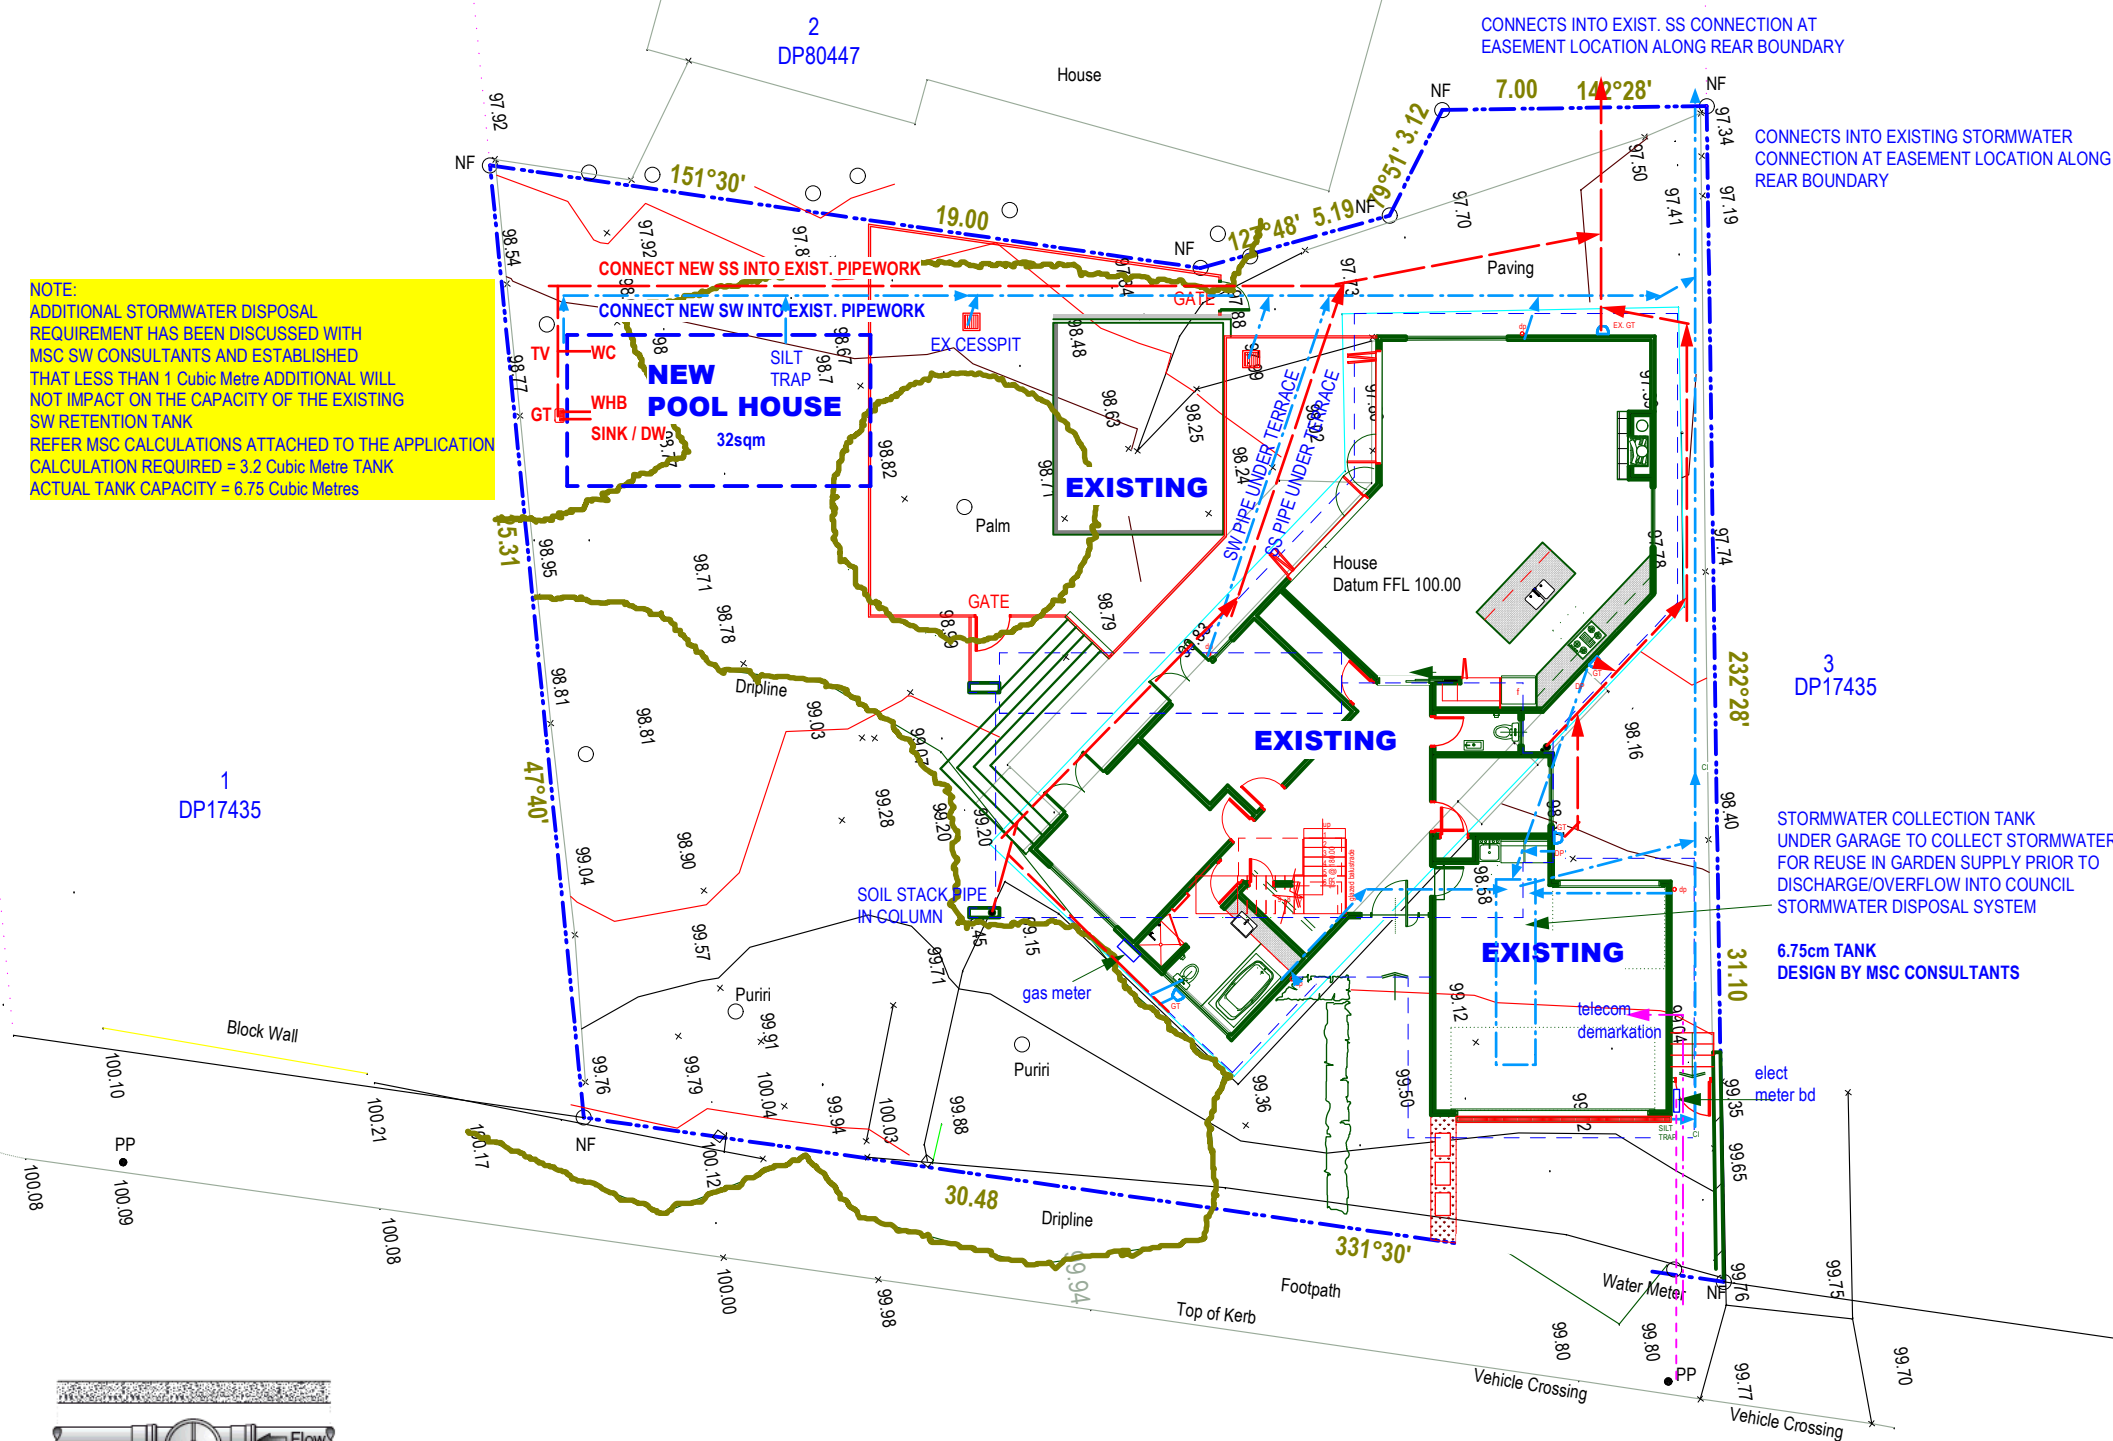

DRAIN CONNECTION

Note

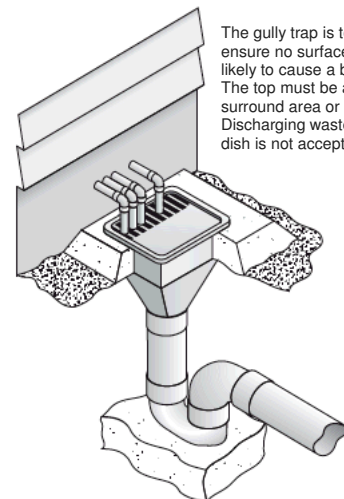


GULLY TRAP

Note

Hinemoa Street

Minimum Cover

Location	Depth of Cover
Not subject to vehicular loading	300
Subject to vehicular loading	450
Subject to vehicular loading	600
Subject to vehicular loading	750
Pipes in embankment conditions or subject to construction equipment loading.	750

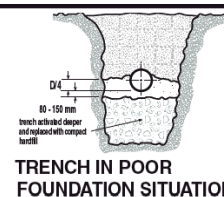

DRAIN TRENCHING

Note

revision | date | description

GIBSON
ARCHITECTS LTD

P:(09)419 6640 M:(027)475 3863
www.gibsonarchitects.co.nz

design	date
JG	December 2013
drawn	scale
JG	1:200@A3
checked	job no.
JG	13-027

job title
McMEIKEN POOL HOUSE
107 HINEMOA STREET
BIRKENHEAD 0626

sheet title
SITE PLAN
SERVICES PLAN

sheet no | revision

A1.04

PRINT: 19 March 2014

© Copyright to GA Ltd

