


2 **NORTH ELEVATION**
A3.01 Note Scale 1:100

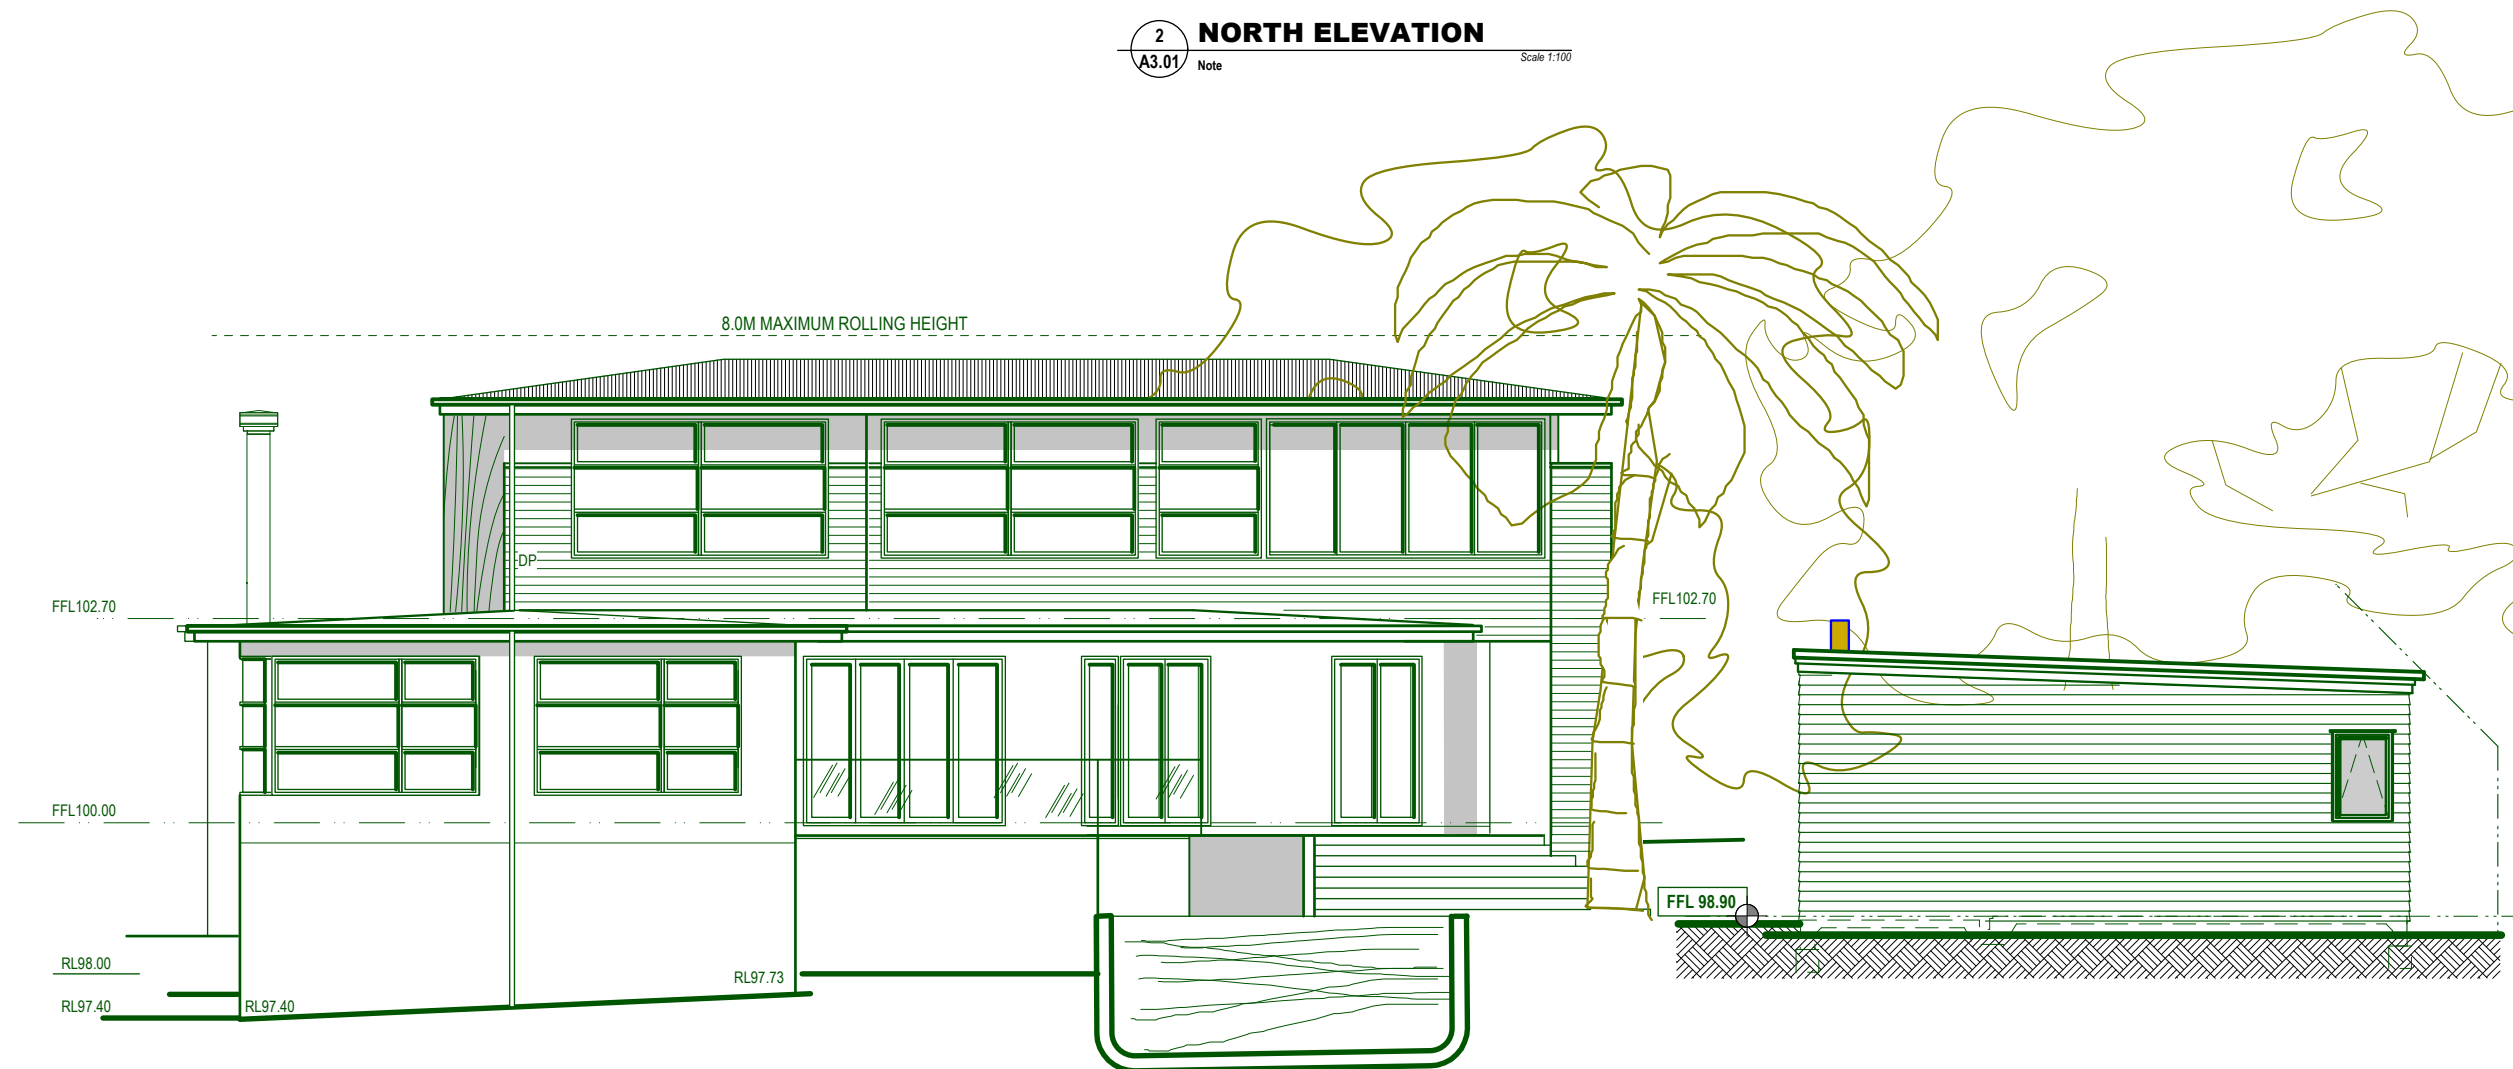

3 **EAST ELEVATION**
A3.01 Scale 1:100

revision | date | description

GIBSON
ARCHITECTS LTD

P:(09)419 6640 M:(027)475 3863
www.gibsonarchitects.co.nz

design	date
	December 2013
drawn	scale
JG	1:100@A3
checked	job no.
JG	13-027

job title
McMEIKEN POOL HOUSE
107 HINEMOA STREET
BIRKENHEAD 0626

sheet title
ELEVATIONS

sheet no. revision

A3.03

PRINT: 19 March 2014

© Copyright to GA Ltd